


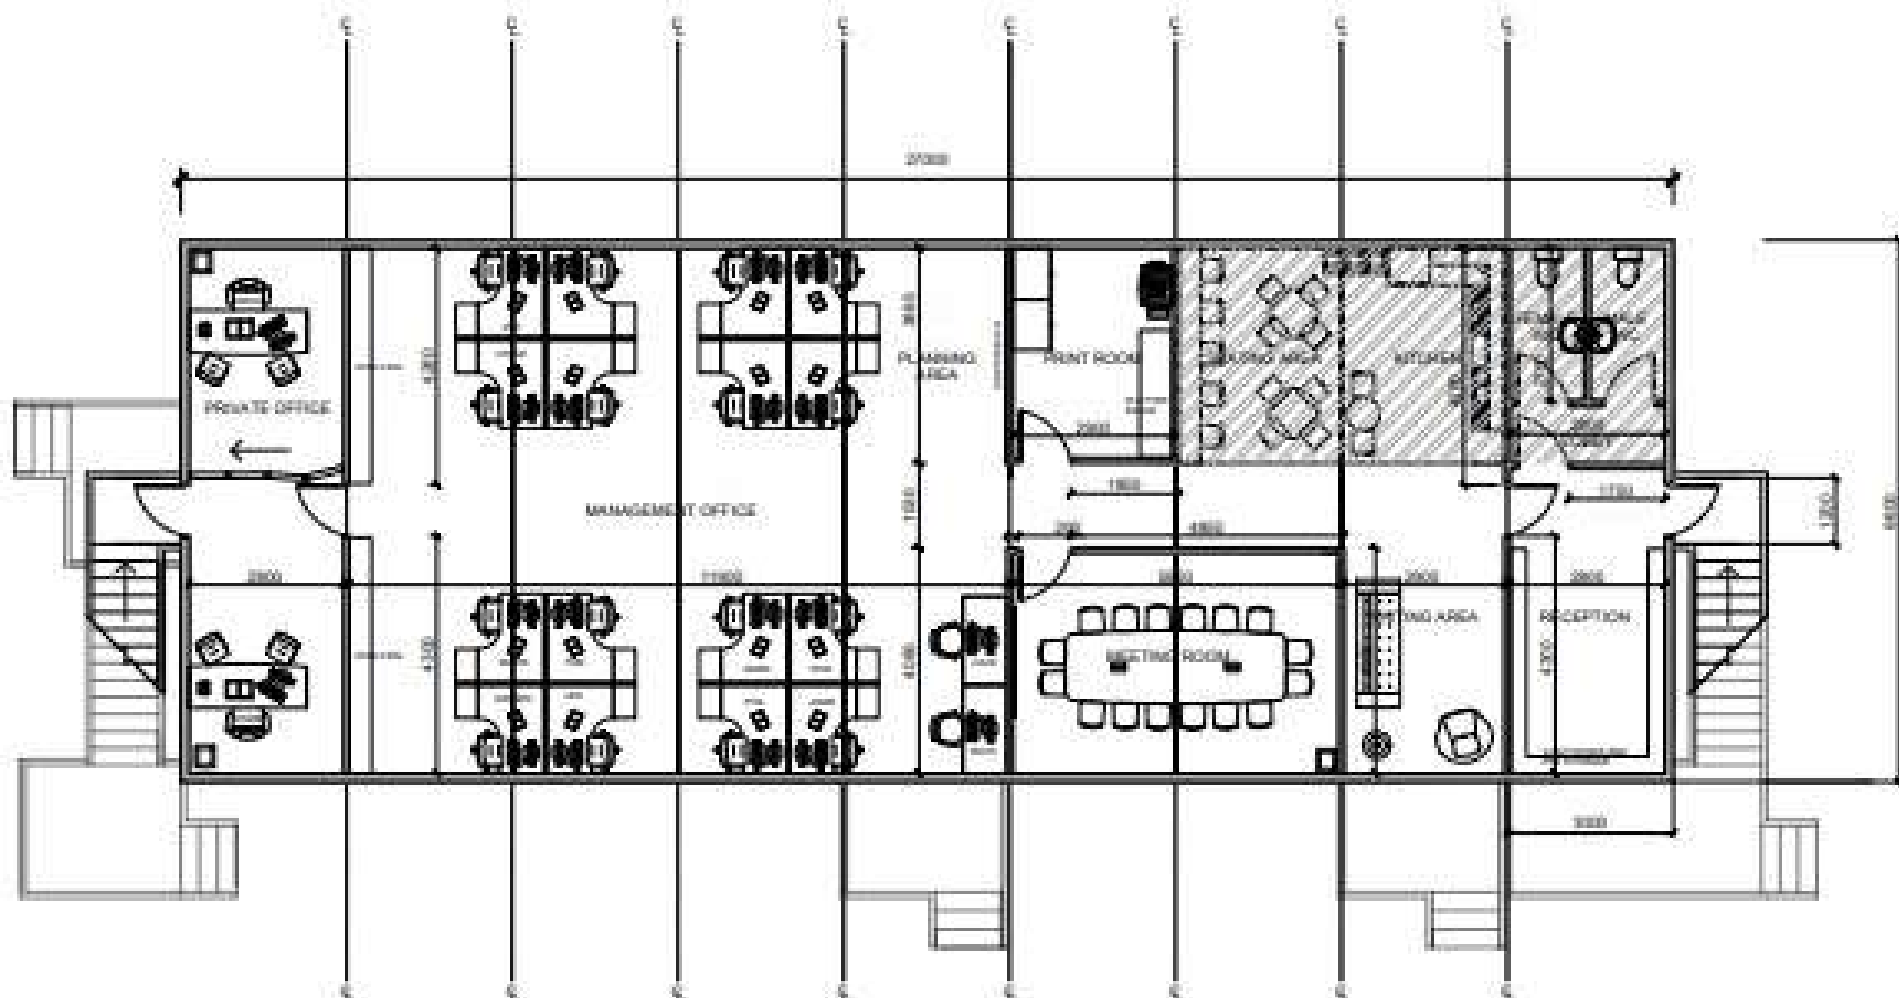

- General Notes:
- Do not scale from this drawing.
 - All dimensions are in millimeters.
 - All drawings to be read in conjunction with specifications and schedule of work and structural engineer drawings and specifications.
 - All dimensions to be confirmed and checked on site.
 - Report any discrepancies or variations immediately to CORINTHIAN prior to any works being carried out.

FINISHES:

- ☒ Vinyl Flooring
- ☐ Carpet Tiles

C	17.09.22	Further Amendments
B	09.08.22	Employee Locations
A	08.03.22	Further Amendments
	09.03.22	Issue to clients
Revisions		

CORINTHIAN
ARCHITECTS

Corinthian	
Hayle North Quay	
First Floor Site Offices	
RC	02.02.22
1:100 (KA.3)	CHW:ndr:sp:dnr:db:18
CONCEPT	C

